

# EDWARDSVILLE TOWNSHIP BOARD AGENDA

Glen Carbon Village Hall  
151 N. Main St., Glen Carbon, Illinois  
October 28, 2020 – 7:00 P.M.

Join Zoom Meeting <https://zoom.us/j/94633061474?pwd=SFNaMVhSYXFaWC9JLzNvV0ZuU2FpZz09>

By Phone: 1 (312) 626-6799

Meeting ID: 946 3306 1474

Passcode: 882234

CALL TO ORDER

PLEDGE OF ALLEGIANCE

ROLL CALL

PRESENTATIONS Henderson Associates Architects

PUBLIC HEARING None

PUBLIC COMMENT

CONSENT AGENDA

APPROVAL OF MINUTES Minutes of September 23, 2020 Meeting

APPROVAL OF EXPENDITURES Revised Expenditures – May 16, 2020 – June 12, 2020  
Expenditures – September 12, 2020 – October 23, 2020

List of Bills for Approval

CORRESPONDENCE Madison County Circuit Clerk –September 2020 Fines Report  
Madison County Zoning Board of Appeals – Public Hearing Notice  
Thank You Letter – Fred Albers

Thank You Letter – Joyce Dobrinich

Thank You Letter – Washington University in St. Louis

COMMITTEE REPORTS Facility Planning Committee – May 28, 2020 & October 20, 2020

ACTION ITEMS

**Motion to Approve** an Option for Edwardsville Township Building Renovation and Expansion Project

**Resolution No. 2020-R16** – Setting Compensation of Township Officials for the Four Year Term Beginning May 17, 2021

**Resolution No. 2020-R17** - Authorizing a Contract for an Employee Insurance Package through United Health Care

**Resolution No. 2020-R18** – Authorizing a New Contract with SIUE (Town Intern)

**Resolution No. 2020-R19** – Authorizing a Contract Renewal with SIUE (Park Intern)

NEW BUSINESS

OLD BUSINESS

SUPERVISOR'S COMMENTS

HIGHWAY COMMISSIONER'S COMMENTS

TOWNSHIP ASSESSOR COMMENTS

EXECUTIVE SESSION

ACTION ON ITEMS CONSIDERED IN CLOSED SESSION

ADJOURNMENT

*If prospective attendees require an interpreter or other access accommodations, please contact the Township Supervisor's Office at 618-656-0292 no later than 48 hours prior to the commencement of the meeting to arrange accommodations.*

**Please contact the Township Supervisor's Office at 618-656-0292 with any questions regarding agenda items.**

## Edwardsville Township Meeting Minutes

Wednesday, September 23, 2020

Draft October 28, 2020

The meeting of the Edwardsville Township Board was called to order by Supervisor Schulte at 7:00 p.m. at the Glen Carbon Village Hall, 151 N. Main St., Glen Carbon, Illinois. Present were Supervisor Schulte, Trustees Duame and Schmidt, Highway Commissioner Picerella, Assessor Klopmeier, and Clerk Schwind. Trustees Hall and Chapman were connected remotely.

Trustee Chapman led the Pledge of Allegiance.

PRESENTATION: Jason Grunlund and Elizabeth Heil of Scheffel Boyle presented the 2019–2020 Audit. Edwardsville Township’s 2019-2020 audit received a clear opinion.

PUBLIC HEARING: None

PUBLIC COMMENT: None

CONSENT AGENDA: **Motion to approve the Consent Agenda, including the minutes for the August 26, 2020 meeting; the authorization of expenditures from August 15, 2020 – September 11, 2020, and the revised list of bills** made by Trustee Schmidt, seconded by Trustee Duame. Motion Passed. Voting “Yes”—Trustees Chapman, Hall, Schmidt, Duame and Supervisor Schulte.

CORRESPONDENCE: The Madison County Circuit Clerk Fine’s Report for August 2020 was distributed. There were no fines collected for Edwardsville Township.

Notice was distributed to the board of a Madison County Zoning Board of Appeals Public Hearing held Tuesday, September 22, 2020. There were no Edwardsville Township properties reviewed during the hearing.

A Thank You Letter from the Family of Gwen Clark for a condolence sent to the family was presented to the board.

COMMITTEE REPORTS: There were no meeting minutes presented. Edwardsville Township Facility Planning Committee Chairman Matt Chapman provided a grant application update. He notified the board Henderson Associates will be meeting with consultants regarding the town hall renovation and expansion project. He noted the Township should receive information on the second of three state grants the Township applied for the last week of October or the first week in November, 2020. The Township is continuing to move forward on what it can while waiting for word on grant applications.

ACTION ITEMS: **Motion to Approve - 2019-2020 Audit Report** was made by Trustee Duame, seconded by Trustee Chapman. Motion passed. Voting “Yes”—Trustees Chapman, Hall, Schmidt, Duame and Supervisor Schulte.

PAGE 2

**Motion to Pass Ordinance No. 2020-002 Amending Ordinance No. 2020-005 Setting Forth the Provision for Compliance with General Assistance**, made by Trustee Schmidt, seconded by Trustee Hall. Motion Passed. Voting “Yes”—Trustees Chapman, Hall, Schmidt, Duame and Supervisor Schulte.

NEW BUSINESS: None

OLD BUSINESS: None

**SUPERVISOR’S COMMENTS:** Supervisor Schulte reported the Illinois Department of Commerce and Economic Opportunity should notify Edwardsville Township the week of October 26, 2020 or the week of November 2, 2020 whether it has been awarded a Shovel Ready grant through the Rebuild Illinois program. He noted the State of Illinois has informed stakeholders who have applied for Rebuild Illinois grants that public infrastructure grant awards, the third of three grants Edwardsville Township applied for, will be awarded and announced sometime in 2021.

Supervisor Schulte notified the board that nominating packets for the April 6, 2021 consolidated election have been prepared. He stated Dave Schwind, Edwardsville Township’s election authority, has packets available for pick up at the Edwardsville Township office. Packets contain specific deadline information, as well as completion details and requirements.

Supervisor Schulte reported a new park employee has been hired: Ryan Orr. Mr. Orr has been hired to fill the role of part-time park maintenance worker at Edwardsville Township Community Park.

**HIGHWAY COMMISSIONER’S COMMENTS:** Highway Commissioner Picarella reported the Old Alton Road Project has been completed.

Highway Commissioner Picarella added an electronic waste collection effort will take place at SIUE on October 10, 2020. He further reported a household hazardous waste collection initiative will take place at SIUE on October 31, 2020.

Highway Commissioner Picarella reported the road crew continues asphalt patching and mowing. He stated the Edwardsville Township Road and Bridge District continues to engage in safety protocols such as frequent hand washing and social distancing to curb the spread of COVID-19.

**TOWNSHIP ASSESSOR COMMENTS:** Township Assessor Judy Klopmeier reported as of September 17, 2020, the Township had 74 tax appeals, compared with 76 appeals at the same time in 2019.

EXECUTIVE SESSION: None

PAGE 3

ADJOURNMENT: There being no further business to come before the board, motion was made by Trustee Duame, seconded by Trustee Hall to adjourn. Motion passed at 7:33 p.m.

The next meeting of the Edwardsville Township Board will take place at 7 p.m. Wednesday, October 28, 2020 at the Village of Glen Carbon, Village Hall, 151 N. Main St., Glen Carbon, Illinois, 62034.

ATTEST \_\_\_\_\_  
**TOWN CLERK**

LIST OF EXPENDITURES FOR  
MAY 16<sup>TH</sup>, 2020 – JUNE 12<sup>TH</sup>, 2020  
PRESENTED TO THE BOARD MEMBERS  
OF THE TOWNSHIP OF EDWARDSVILLE, ILLINOIS  
WE THE BOARD MEMBERS OF  
EDWARDSVILLE TOWNSHIP,  
MADISON COUNTY, ILLINOIS  
DO ACKNOWLEDGE AND APPROVE THE  
EXPENDITURES HEREIN  
THIS 24<sup>TH</sup> OF JUNE, 2020

**REVISED 10.28.20**

01 – TOWN FUND	CHECK #7767 thru CHECK #7773	\$ 13,885.17
<b>02 – PARK FUND</b>	<b>CHECK #7177 thru CHECK # 7183</b>	<b>\$ 9,282.45</b>
03 – G. ASSISTANCE	CHECK #1995 thru CHECK # 1995	\$ 18.12
04 – PAYROLL	CHECK #1370 thru CHECK #1371	\$ 9,080.38
06 – ROAD	CHECK #4366 thru CHECK #4368	\$ 1,675.53
07 – P. ROAD	CHECK #2776 thru CHECK #2776	\$ 9,379.93
08 – ROAD/IMRF	CHECK #ACH thru CHECK #ACH	\$ 0.00
09 – ROAD/SS	CHECK #EFT thru CHECK #EFT	\$ 546.28
10 – TOWN/IMRF	CHECK #ACH thru CHECK #ACH	\$ 0.00
11 – TOWN/SS	CHECK #EFT thru CHECK #EFT	\$ 1,181.52
		<b>\$45,049.38</b>

\_\_\_\_\_  
SUPERVISOR

\_\_\_\_\_  
HIGHWAY COMMISSIONER

\_\_\_\_\_  
BOARD MEMBER

\_\_\_\_\_  
BOARD MEMBER

\_\_\_\_\_  
BOARD MEMBER

\_\_\_\_\_  
BOARD MEMBER

<b>TOWN TRUSTEE CERTIFICATE</b>	
Meeting held	<u>October 28, 2020</u>
Town of	<u>Olney Carbon IL</u>
Delivered to the Town Clerk, and filed	
this	<u>28<sup>th</sup></u> day of <u>October</u> <u>2020</u>
_____ Town Clerk	

**Edwardsville Township**  
**Check Register**  
**May 16<sup>th</sup>, 2020 – June 12<sup>th</sup>, 2020**  
**Park Fund**

<b>Check #</b>	<b>Date</b>	<b>Payee</b>	<b>Amount</b>
7176	5/28/20	VERIZON WIRELESS	\$ 102.53
EFT	5/29/20	PAYROLL CLEARING FUND	\$ 2,052.40
7177	6/1/20	CHARTER BUSINESS	\$ 84.99
7178	6/1/20	AMEREN IP	\$ 351.19
7180	6/1/20	REPUBLIC SERVICES	\$ 95.83
<b>7181</b>	<b>6/2/20</b>	<b>HANDYMAN ON DEMAND</b>	<b>\$ 1,000.00</b>
7182	6/2/20	RALLY FOR RON	\$ 60.00
<b>7183</b>	<b>6/8/20</b>	<b>HANDYMAN ON DEMAND</b>	<b>\$ 2,600.00</b>
EFT	6/9/20	PAYROLL CLEARING FUND	\$ 596.27
EFT	6/9/20	PAYROLL CLEARING FUND	\$ 2,339.24
<b>TOTAL</b>			<b>\$ 9,282.45</b>

LIST OF EXPENDITURES FOR  
 SEPTEMBER 12<sup>TH</sup>, 2020 – OCTOBER 16<sup>TH</sup>, 2020  
 PRESENTED TO THE BOARD MEMBERS  
 OF THE TOWNSHIP OF EDWARDSVILLE, ILLINOIS  
 WE THE BOARD MEMBERS OF  
 EDWARDSVILLE TOWNSHIP,  
 MADISON COUNTY, ILLINOIS  
 DO ACKNOWLEDGE AND APPROVE THE  
 EXPENDITURES HEREIN  
 THIS 28<sup>TH</sup>, OF OCTOBER 2020

01 – TOWN FUND	CHECK #7834 thru CHECK #7852	\$ 22,093.28
02 – PARK FUND	CHECK #7238 thru CHECK # 7255	\$ 8,723.77
03 – G. ASSISTANCE	CHECK #2011 thru CHECK # 2019	\$ 5,708.58
04 – PAYROLL	CHECK #1072 thru CHECK #1073	\$ 17,419.57
06 – ROAD	CHECK #4399 thru CHECK #4404	\$ 2,726.64
07 – P. ROAD	CHECK #2812 thru CHECK #2824	\$ 19,475.02
08 – ROAD/IMRF	CHECK #ACH thru CHECK #ACH	\$ 2,278.18
09 – ROAD/SS	CHECK #EFT thru CHECK #EFT	\$ 1,192.06
10 – TOWN/IMRF	CHECK #ACH thru CHECK #ACH	\$ 4,118.91
11 – TOWN/SS	CHECK #EFT thru CHECK #EFT	\$ 2,713.12
<b>TOTAL</b>		<b>\$86,449.13</b>

\_\_\_\_\_  
 SUPERVISOR

\_\_\_\_\_  
 HIGHWAY COMMISSIONER

\_\_\_\_\_  
 BOARD MEMBER

\_\_\_\_\_  
 BOARD MEMBER

\_\_\_\_\_  
 BOARD MEMBER

\_\_\_\_\_  
 BOARD MEMBER

<b>TOWN TRUSTEE CERTIFICATE</b>	
Meeting held	<u>October 28, 2020</u>
Town of	<u>Olney Carbondale, IL</u>
Delivered to the Town Clerk, and filed	
this	<u>28<sup>th</sup></u> day of <u>October</u> <u>2020</u>
_____ Town Clerk	



**Edwardsville Township**  
**Check Register**  
**September 12<sup>th</sup>, 2020 – October 16<sup>th</sup>, 2020**  
**Town Fund**

<b>Check #</b>	<b>Date</b>	<b>Payee</b>	<b>Amount</b>
7834	9/22/20	EXTRA HELP	\$ 221.84
7835	9/22/20	REPUBLIC SERVICES	\$ 67.78
7836	9/22/20	CHARTER BUSINESS	\$ 183.74
7837	9/22/20	JENNIFER HEGEL	\$ 180.32
EFT	9/28/20	PAYROLL CLEARING FUND	\$ 12,350.50
EFT	9/28/20	PAYROLL CLEARING FUND	\$ 32.85
7864	10/1/20	AMEREN IP	\$ 20.30
7847	10/1/20	AMEREN IP	\$ 472.98
7848	10/1/20	BUILDINGSTARS OPERATIONS, INC	\$ 300.00
7849	10/1/20	REPUBLIC SERVICES	\$ 67.81
7850	10/1/20	CHARTER BUSINESS	\$ 289.92
EFT	10/13/20	PAYROLL CLEARING FUND	\$ 7,419.13
EFT	10/13/20	PAYROLL CLEARING FUND	\$ 386.67
EFT	10/13/20	PAYROLL CLEARING FUND	\$ 29.84
7852	10/16/20	JESSICA ENGELMANN	\$ 69.60
<b>TOTAL</b>			<b>\$ 22,093.28</b>

**Edwardsville Township**  
**Check Register**  
**September 12<sup>th</sup>, 2020 – October 16<sup>th</sup>, 2020**  
**Park Fund**

<b>Check #</b>	<b>Date</b>	<b>Payee</b>	<b>Amount</b>
7238	9/22/20	REPUBLIC SERVICES	\$ 295.06
7239	9/22/20	CINTAS CORP	\$ 94.35
7248	9/24/20	VERIZON WIRELESS	\$ 91.73
7249	9/24/20	CINTAS CORP	\$ 94.35
EFT	9/28/20	PAYROLL CLEARING FUND	\$ 4,442.56
7252	10/1/20	AMEREN IP	\$ 185.95
7253	10/1/20	AMEREN IP	\$ 10.36
7254	10/1/20	CHARTER BUSINESS	\$ 84.99
7255	10/1/20	REPUBLIC SERVICES	\$ 180.15
EFT	10/13/20	PAYROLL CLEARING FUND	\$ 2,648.50
EFT	10/13/20	PAYROLL CLEARING FUND	\$ 595.77
<b>TOTAL</b>			<b>\$ 8,723.77</b>

**Edwardsville Township**  
**Check Register**  
**September 12<sup>th</sup>, 2020 – October 16<sup>th</sup>, 2020**  
**General Assistance Fund**

<b>Check #</b>	<b>Date</b>	<b>Payee</b>	<b>Amount</b>
2011	9/14/20	VILLAGE OF GLEN CARBON	\$ 39.77
2012	9/14/20	G-1003	\$ 8.76
2013	9/22/20	LOYALTY INN MARYVILLE	\$ 99.98
2014	9/22/20	SCHNUCKS MARKETS, INC	\$ 264.25
2015	9/24/20	CARDMEMBER SERVICES	\$ 8.00
2016	10/1/20	SCHNUCKS MARKETS, INC	\$ 271.93
2017	10/1/20	G-1003	\$ 12.26
EFT	10/13/20	PAYROLL CLEARING FUND	\$ 3,950.37
EFT	10/13/20	PAYROLL CLEARING FUND	\$ 1,003.00
2018	10/15/20	VILLAGE OF GLEN CARBON	\$ 39.75
2019	10/15/20	GT-1003	\$ 10.51
<b>TOTAL</b>			<b>\$ 5,708.58</b>

**Edwardsville Township**  
**Check Register**  
**September 12<sup>th</sup>, 2020 – October 16<sup>th</sup>, 2020**  
**Payroll Fund**

<b>Check #</b>	<b>Date</b>	<b>Payee</b>	<b>Amount</b>
EFT	9/28/20	EXTRA HELP	\$ 5,269.01
EFT	9/28/20	EXTRA HELP	\$ 2,368.23
EFT	9/28/20	EXTRA HELP	\$ 240.00
EFT	9/28/20	HSA BANK	\$ 25.00
ACH	9/29/20	IMRF	\$ 2,519.01
1072	10/1/20	AMERICAN FAMILY LIFE INS	\$ 21.58
1073	10/1/20	NCPERS - IL IMRF	\$ 64.00
ACH	10/13/20	EXTRA HELP	\$ 240.00
ACH	10/13/20	HSA BANK	\$ 25.00
ACH	10/13/20	EXTRA HELP	\$ 4,332.69
ACH	10/13/20	EXTRA HELP	\$ 2,315.05
<b>TOTAL</b>			<b>\$ 17,419.57</b>

**Edwardsville Township**  
**Check Register**  
**September 12<sup>th</sup>, 2020 – October 16<sup>th</sup>, 2020**  
**Road Fund**

<b>Check #</b>	<b>Date</b>	<b>Payee</b>	<b>Amount</b>
4399	9/22/20	VILLAGE OF GLEN CARBON	\$ 31.08
4400	9/24/20	CARDMEMBER SERVICES	\$ 105.09
4401	9/24/20	CARDMEMBER SERVICES	\$ 8.66
4402	9/24/20	VERIZON WIRELESS	\$ 96.78
4403	9/24/20	TOWN FUND	\$ 950.00
EFT	9/28/20	PAYROLL CLEARING FUND	\$ 1,458.00
4404	10/1/20	AMEREN IP	\$ 77.03
		<b>TOTAL</b>	<b>\$ 2,726.64</b>

**Edwardsville Township**  
**Check Register**  
**September 12<sup>th</sup>, 2020 – October 16<sup>th</sup>, 2020**  
**Permanent Road Fund**

<b>Check #</b>	<b>Date</b>	<b>Payee</b>		<b>Amount</b>
2812	9/22/20	EXTRA HELP	\$	73.58
2813	9/22/20	AMEREN IP	\$	391.93
ACH	9/23/20	BLUE CROSS BLUE SHIELD OF IL	\$	1,907.08
EFT	9/28/20	PAYROLL CLEARING FUND	\$	7,605.74
2822	10/1/20	AMEREN IP	\$	12.65
2823	10/1/20	AMEREN IP	\$	11.01
2824	10/1/20	AMEREN IP	\$	325.32
ACH	10/5/20	GUARDIAN	\$	230.18
EFT	10/13/20	PAYROLL CLEARING FUND	\$	8,917.53
		<b>TOTAL</b>	<b>\$</b>	<b>19,475.02</b>

**Edwardsville Township**  
**Check Register**  
**September 12<sup>th</sup>, 2020 – October 16<sup>th</sup>, 2020**  
**Road/IMRF Fund**

<b>Check #</b>	<b>Date</b>	<b>Payee</b>	<b>Amount</b>
ACH	9/29/20	IMRF	\$ 2,278.18
<b>TOTAL</b>			<b>\$ 2,278.18</b>

**Edwardsville Township**  
**Check Register**  
**September 12<sup>th</sup>, 2020 – October 16<sup>th</sup>, 2020**  
**Road/SS Fund**

<b>Check #</b>	<b>Date</b>	<b>Payee</b>	<b>Amount</b>
EFT	9/28/20	PAYROLL CLEARING FUND	\$ 600.93
EFT	10/13/20	PAYROLL CLEARING FUND	\$ 591.13
		<b>TOTAL</b>	<b>\$ 1,192.06</b>



**Edwardsville Township**  
**Check Register**  
**September 12<sup>th</sup>, 2020 – October 16<sup>th</sup>, 2020**  
**Town/IMRF Fund**

<b>Check #</b>	<b>Date</b>	<b>Payee</b>	<b>Amount</b>
ACH	9/4/20	IMRF	\$ 4,118.91
		<b>TOTAL</b>	<b>\$ 4,118.91</b>

**Edwardsville Township**  
**Check Register**  
**September 12<sup>th</sup>, 2020 – October 16<sup>th</sup>, 2020**  
**Town/SS Fund**

<b>Check #</b>	<b>Date</b>	<b>Payee</b>	<b>Amount</b>
EFT	8/27/20	PAYROLL CLEARING FUND	\$ 1,346.12
EFT	9/11/20	PAYROLL CLEARING FUND	\$ 1,367.00
		<b>TOTAL</b>	<b>\$ 2,713.12</b>

LIST OF BILLS FOR APPROVAL  
PRESENTED TO THE BOARD MEMBERS OF  
EDWARDSVILLE TOWNSHIP

WE THE BOARD MEMBERS OF  
EDWARDSVILLE TOWNSHIP,  
MADISON COUNTY, ILLINOIS  
DO ACKNOWLEDGE, APPROVE AND  
ORDER PAYMENT OF THE BILLS HEREIN  
THIS 28<sup>TH</sup>, DAY OF OCTOBER, 2020

Town Fund	\$ 2,566.47
Park Fund	\$ 3,673.02
General Assistance Fund	\$ 0.00
Payroll Fund	\$ 0.00
Road Fund	\$ 1758.64
Permanent Road Fund	\$ 4,949.75
Building Fund	\$ 0.00
<b>TOTAL</b>	<b>\$12,947.88</b>

\_\_\_\_\_  
SUPERVISOR

\_\_\_\_\_  
HIGHWAY COMMISSIONER

\_\_\_\_\_  
BOARD MEMBER

\_\_\_\_\_  
BOARD MEMBER

\_\_\_\_\_  
BOARD MEMBER

\_\_\_\_\_  
BOARD MEMBER

**TOWN TRUSTEE CERTIFICATE**

Meeting held \_\_\_\_\_

Town of \_\_\_\_\_

Delivered to the Town Clerk, and filed

this \_\_\_\_\_ day of \_\_\_\_\_

\_\_\_\_\_  
Town Clerk

<b>Vendor Name</b>	<b>Amount Due</b>
<b><u>Town Fund</u></b>	
CARDMEMBER SERVICES - (SUPR) - OFFICE SUPPLIES, SUBSCRIPTIONS, PANDEMIC SUPPLIES	\$ 387.47
CARDMEMBER SERVICES - (ASSR) - OFFICE SUPPLIES	\$ 840.50
CASUAL TEES - TOWNSHIP FLAG	\$ 200.00
EDWARDSVILLE PLUMBING & HEATING - REPAIRED MANSFIELD	\$ 175.98
JUDY KLOPMEIER - MILEAGE FOR TRAINING	\$ 195.46
MCT - (ASSR) - COMPUTER CHARGES	\$ 131.68
MIDWEST OCCUPATIONAL MEDICINE - DRUG SCREEN	\$ 48.00
TONYA GENOVESE - LEGAL SERVICES - NOVEMBER	\$ 500.00
WILLIAMS OFFICE PRODUCTS - B/W & COLOR COPIES	\$ 87.38
	<b>\$ 2,566.47</b>

<b><u>Park Fund</u></b>	
APEX PHYSICAL THERAPY - EMPLOYMENT SCREENING	\$ 200.00
CARDMEMBER SERVICES - (SUPR) - CLEANING SUPPLIES, WASP SPRAY, TIRES	\$ 1,704.80
CHRIST BROS - COLD PATCH	\$ 431.97
HOME DEPOT - GROUND MAINTENANCE	\$ 150.21
LEATHERS & ASSOCIATES - NEW SWING BELTS	\$ 155.32
LIZOTTE SHEET METAL - REPAIRED HEATING UNITS	\$ 354.85
LOCKS A 2 Z INC. - NEW LOCK & REPAIR	\$ 231.20
NAPA AUTO PARTS - VEHICLE MAINTENANCE	\$ 273.38
PERM ROAD - GASOLINE & DIESEL	\$ 171.29
	<b>\$ 3,673.02</b>

<b><u>Road Fund</u></b>	
CARDMEMBER SERVICES - (ROAD) - CLEANING SUPPLIES	\$ 96.64
CASUAL TEES - TOWNSHIP FLAG	\$ 200.00
NAPA AUTO PARTS - GLASS CLEANER	\$ 12.00
TONYA GENOVESE - LEGAL SERVICES - NOVEMBER	\$ 500.00
TOWN FUND - BOOKKEEPING SERVICE - OCTOBER	\$ 950.00
	<b>\$ 1,758.64</b>

<b><u>Perm. Road Fund</u></b>	
ALTON EQUIPMENT - REPAIR OF MACHINERY	\$ 73.29
CHRIST BROS - COLD PATCH	\$ 639.36
KIENSTRA-ILLINOIS, LLC - OLD ALTON EDW ROAD	\$ 379.50
MICK'S GARAGE - TRUCK INSPECTION	\$ 39.00
TWM - OLD ALTON/EDW RD CULVERT	\$ 3,818.60
	<b>\$ 4,949.75</b>

**MARK VON NIDA  
MADISON COUNTY CLERK OF THE CIRCUIT COURT  
EDWARDSVILLE, ILLINOIS**

RECEIVED

OCT 09 2020

Edwardsville Township

Monthly Report - General Account  
Collection from Traffic, Misdemeanor, Ordinance Violation, Conservation Violation, and Felony Cases

FOR: September 2020

	FINE	DUI FINE	DRUG FINE	SUPR VEH	ECITATION	FTA WARRANT	AGY AUTO EXPUNGE	LOC AGY 19	TRANS SAFETY
Alton	4,704.76	630.00	0.00	100.00	120.00	350.00	0.00	1,330.00	0.00
Bethalto	1,668.00	243.00	0.00	0.00	38.00	70.00	0.00	472.00	0.00
Collinsville	4,352.56	1,670.00	0.00	40.00	126.00	0.00	0.00	1,542.00	0.00
East Alton	1,304.00	0.00	0.00	0.00	20.00	0.00	0.00	205.00	0.00
Edwardsville	7,618.69	3,150.00	0.00	20.00	90.00	0.00	0.00	1,073.00	0.00
Fairmont City	0.00	0.00	0.00	0.00	0.00	0.00	0.00	0.00	0.00
Glen Carbon	2,052.77	1,422.05	0.00	1.51	28.76	0.00	10.00	194.00	0.00
Godfrey	50.00	0.00	0.00	0.00	0.00	0.00	0.00	0.00	0.00
Granite City	3,060.37	575.00	0.00	100.00	68.00	70.00	0.00	356.00	0.00
Grant Fork	0.00	0.00	0.00	0.00	8.00	0.00	0.00	154.00	0.00
Hamel	0.00	0.00	0.00	0.00	14.00	0.00	0.00	222.00	0.00
Hartford	100.00	0.00	0.00	0.00	2.00	0.00	0.00	10.00	0.00
Highland	793.88	350.00	1,000.00	40.00	30.00	0.00	0.00	243.00	0.00

**MARK VON NIDA  
MADISON COUNTY CLERK OF THE CIRCUIT COURT  
EDWARDSVILLE, ILLINOIS**

**Monthly Report - General Account  
Collection from Traffic, Misdemeanor, Ordinance Violation, Conservation Violation, and Felony Cases**

**FOR: September 2020**

	FINE	DUI FINE	DRUG FINE	SUPR VEH	ECITATION	FTA WARRANT	AGY AUTO EXPUNGE	LOC AGY 19	TRANS SAFETY
Livingston	0.00	0.00	0.00	0.00	0.00	0.00	0.00	0.00	0.00
Madison	0.00	135.00	0.00	0.00	16.00	20.00	0.00	146.00	0.00
Marine	0.00	0.00	0.00	0.00	0.00	0.00	0.00	0.00	0.00
Maryville	2,637.27	1,001.00	0.00	0.00	50.00	70.00	0.00	560.00	0.00
New Douglas	0.00	0.00	0.00	0.00	0.00	0.00	0.00	0.00	0.00
Pontoon Beach	1,212.38	0.00	0.00	40.00	50.00	0.00	0.00	607.00	0.00
Roxana	866.33	0.00	0.00	0.00	12.00	0.00	0.00	129.00	0.00
SIUE	0.00	610.00	0.00	0.00	18.00	0.00	0.00	0.00	0.00
South Roxana	1,282.00	350.00	0.00	20.00	22.00	0.00	0.00	304.00	0.00
St. Jacob	100.00	0.00	0.00	0.00	40.00	0.00	0.00	587.00	0.00
Troy	1,810.60	814.00	0.00	40.00	38.00	0.00	0.00	258.00	0.00
Venice	704.92	307.40	0.00	40.00	14.00	0.00	0.00	30.00	0.00
Williamson	0.00	0.00	0.00	0.00	8.00	0.00	0.00	151.00	0.00









**MARK VON NIDA  
MADISON COUNTY CLERK OF THE CIRCUIT COURT  
EDWARDSVILLE, ILLINOIS**

Monthly Report - General Account  
Collection from Traffic, Misdemeanor, Ordinance Violation, Conservation Violation, and Felony Cases

FOR: September 2020

	FINE	DUI FINE	DRUG FINE	SUPR VEH	ECITATION	FTA WARRANT	AGY AUTO EXPUNGE	LOC AGY 19	TRANS SAFETY
CSX Railroad	0.00	0.00	0.00	0.00	0.00	0.00	0.00	0.00	0.00
City of Madison O.W.	0.00	0.00	0.00	0.00	0.00	0.00	0.00	0.00	0.00
M.E.A.T.T.F.	0.00	0.00	0.00	0.00	0.00	0.00	0.00	0.00	0.00
Southern Illinois College	0.00	0.00	0.00	0.00	0.00	0.00	0.00	0.00	0.00
<b>TOTALS:</b>	<b>49,845.86</b>	<b>11,936.33</b>	<b>1,881.13</b>	<b>662.51</b>	<b>1,004.76</b>	<b>1,560.00</b>	<b>20.00</b>	<b>10,737.00</b>	<b>0.00</b>

Mark Von Nida  
Clerk of the Circuit Court

BY: \_\_\_\_\_

**PUBLIC HEARING NOTICE**  
**MADISON COUNTY ZONING BOARD OF APPEALS**  
**Tuesday, October 27, 2020**

**5:00 p.m.** – The Zoning Board of Appeals will hold public hearings at the Madison County Administration Building in the County Board Room located at 157 N. Main St., Edwardsville, IL, Ste. 203. All hearings are open to public comment. There will also be a virtual aspect to the meeting for those who cannot or do not wish to attend the in-person meeting. The general public may listen-in to the meeting at <https://www.co.madison.il.us/public>. Any public comments and questions from those who cannot or do not wish to attend the in-person meeting must be emailed to Noelle Maxey at [nemaxey@co.madison.il.us](mailto:nemaxey@co.madison.il.us) prior to the meeting and are limited to a three-minute timeframe. Each comment or question will be read during the hearing and will be added to the meeting minutes. Prior to the meeting, any documents related to the hearing will be available for viewing on a table at the entrance to the Planning & Development office. The meeting packet will be available on the Planning & Development website prior to the meeting as well.

**Z20-0046** – Petition of Edgar Banuelos, owner of record, requesting a Special Use Permit as per §93.025, Section G, Item 9 of the Madison County Zoning Ordinance in order to continue placement of a single-wide home on site for the sole occupancy of Angelina Banuelos for a period not to exceed 5 years. This is located in an “R-4” Single-Family Residential District in Nameoki Township at **3212 Princeton Avenue, Collinsville, Illinois, County Board District #23, PIN# 17-2-20-36-03-306-027**

**Z20-0048** – Petition of Jeff and Tracy Bartels, owners of record, requesting a variance as per §93.023, Section B, Item 2 of the Madison County Zoning Ordinance in order to construct a garage addition to an existing single-family dwelling that will be 18 inches from the east property line instead of the required 50 feet. This is located in an “A” Agricultural District in Pin Oak Township at **8621 Maple Grove Road, Edwardsville, Illinois, County Board District #11, PIN# 10-2-16-27-00-000-027**

**Z20-0049** – Petition of Sandy Harlan, owner of record with Jay Harlan, requesting a Special Use Permit as per §93.025, Section G, Item 6 of the Madison County Zoning Ordinance in order to have a Type “B” Home Occupation for a hair salon in the home. This is located in an “R-2” Single-Family Residential District in Fort Russell Township at **217 S Neunaber Drive, Bethalto, Illinois, County Board District #14, PIN# 15-2-09-08-03-302-010.001**

**Z20-0051** – Petition of Brittany Carroll, owner of record, requesting a Special Use Permit as per §93.025, Section G, Item 9 of the Madison County Zoning Ordinance in order to place a double-wide mobile home on site for the occupancy of Brittany Carroll, Anthony Wilson, and family for a period not to exceed 5 years. This is located in an “R-3” Single-Family Residential District in Chouteau Township at **1342 Chouteau Place Road, Granite City, Illinois, County Board District #21, PIN# 18-2-14-31-03-301-005**

**Z20-0054** – Petition of Mark Sax, owner of record with Heather Sax, requesting a variance as per §93.051, Section A, Item 3, Subsection (b) of the Madison County Zoning Ordinance in order to construct a detached garage 10 feet from the north property line instead of the required 15 feet. This is located in an “A” Agricultural District in Marine Township at **101 Savannah Court, Marine, Illinois, County Board District #4, PIN# 06-2-17-30-00-000-040**

**Z20-0056** – Petition of Brenda Plocher, on behalf of Plocher Family Farms, LLC, owner of record, requesting a Special Use Permit to continue placement of a double-wide mobile home on site for the occupancy of Brandon and Stephanie Merkle and family for a period not to exceed 5 years. This is located in an “A” Agricultural District in Saline Township at **14027 Trestle Road, Highland, Illinois, County Board District #3, PIN# 02-1-18-25-00-000-007.002**

OCT 09 2020

Edwardsville Township



FRED SCHULTE

notes

THANKS FOR THE  
ARTICLE ON MY SON

JOHN ALBERS

Greatly Appreciated

YOU ARE A KIND AND

Thoughtful Person

THANKS AGAIN

Fred



Mr. Fred Albers  
Apt 306  
101 Evergreen Ln  
Glen Carbon, IL 62034


SAINT LOUIS MO 630  
21 SEP 2020 PM 8 L



Division of  
Stamps & Labels

Edwardsville Township  
Fred Schulte Supervisor  
300 WEST PARK ST.  
EDWARDSVILLE, IL 62025-1906

62025-19000

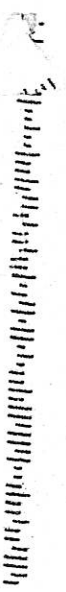




Dear Sir -

I very much appreciated the kindness of your sending to me the photo and article of the painting of my sister June. It was not one that I had or seen before so it was new to me to see and read it. It was a very beautiful funeral on a sunny beautiful day.


I thank you again so very much for your thoughtfulness. It was so kind of you and I shall always keep it!

Regards,  
Joyce Dobrinich

I think you know my son Ray from Trinity

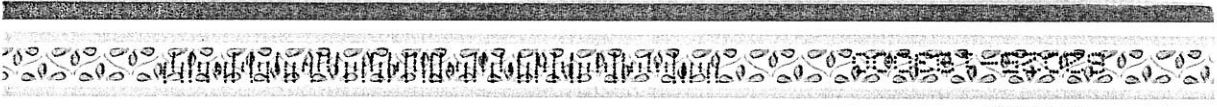

Mr. Fred Schutte, Supervisor  
300 West Park Dr.  
Edwardsville, Ill.  
62525-1402

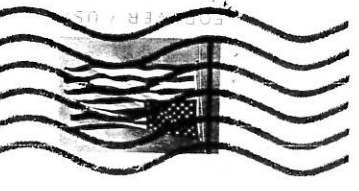

Ms Joyce Dobrinich  
516 Hadley Ave  
SAINT LOUIS MO 630  
Edwardsville, IL 62025  
5 OCT 2020 PM 2 L





# Washington University in St. Louis

## SCHOOL OF MEDICINE

**Department of Internal Medicine  
Division of Oncology**

October 7, 2020

Edwardsville Township  
300 West Park  
Edwardsville, IL 62025

Dear Edwardsville Township,

On behalf of the Siteman Cancer Center and Washington University School of Medicine Division of Oncology, I would like to express my gratitude for your support in memory of Jerry White.

Gifts such as yours enable groundbreaking research that will accelerate our most innovative and promising discoveries, allowing us to more quickly bring new treatment protocols from the lab to our patients. We are truly thankful for your commitment to our mission and Jerry White's spirit will continue to inspire our progress every step of the way.

Again, on behalf of the physicians, researchers, and patients your contribution will benefit, thank you.

With gratitude,

John DiPersio, MD, PhD  
Deputy Director, Alvin J. Siteman Cancer Center  
Virginia E. and Samuel J. Golman Endowed Professor of Oncology  
Chief, Division of Oncology, Washington University School of Medicine

RECEIVED

OCT 13 2020

Edwardsville Township

**EDWARDSVILLE TOWNSHIP**  
**Facility Planning Committee**  
**Virtual Meeting**  
**Thursday, May 28, 2020 –9:00 AM**

**Draft**

1. Call to Order
  - a. The meeting was called to order at 9:07 a.m. by Chairman Matt Chapman via Zoom.
  - b. Committee members present – Chairman Matthew Chapman, Committee Members Brian Paul, Jaime Henderson, and Edwardsville Township Supervisor Fred Schulte. Others present – Edwardsville Township Assessor Judy Klopmeier, Deputy Assessor Jessi Englemann, Edwardsville Township Clerk Dave Schwind, Edwardsville Township Administrator Beth Behrhorst, Edwardsville Township Board Members Kathie Duame and Kevin Hall, Architect Joel Hall from Henderson Associates Architects, and Citizen Kenny Krumeich.
  
2. Public Comment: Trustee Hall asked whether putting the building and renovation project on hold in anticipation of any state grant funding would be worth the delay. Chairman Chapman explained the project would not be delayed until the Township finds out the status of its state grant applications. He explained work that could be done in preparation for the start of the project could commence, while the Township waits to find out whether the project will be funded. Mr. Krumeich, 205 McKinley Ave., Edwardsville, Illinois, addressed the committee, asking if a meeting room will be included. Chairman Chapman explained that if the Township receives state grant money to support the project, a meeting room addition will be included. If no state funding is awarded, the Township will move forward with the planned renovation and expansion without a meeting room.
  
3. Committee Objectives: Chairman Chapman asked Mr. Henderson and Mr. Hall, both of Henderson Associates Architects to present the building renovation and expansion plan with the addition of a board room, pending state funding through one of three state grants for which the Township will apply through the Rebuild Illinois program.

Chairman Chapman asked Administrator Behrhorst to explain the state grant opportunities potentially available for the Town Hall building renovation and expansion plan.
  
4. Action Items: Chairman Chapman asked Mr. Henderson and Mr. Hall to contract with an environmental firm to begin mold and asbestos testing of the Town Hall Facility. Supervisor Schulte will work with Henderson Associates to identify dates during which time the testing can take place. As this will be at a cost of less than is required for prior board approval, per the Edwardsville Township Purchase Policy.
  
5. Next Committee Meeting: To Be Determined.
  
6. Adjournment:
  - a. Motion to adjourn was made by Trustee Chapman seconded by Committeeman Paul
  - b. Meeting adjourned at 10:26 a.m.

ATTEST \_\_\_\_\_

TOWN CLERK

**EDWARDSVILLE TOWNSHIP**  
**Facility Planning Committee**  
**Edwardsville Gun Club**  
**4104 Staunton Road, Edwardsville, IL 62025**  
**9 a.m. Tuesday, October 20, 2020**

**Draft**

**1. Call to Order**

- a. The meeting was called to order at 9:01 AM CDT by Chairman Matthew Chapman.
- b. Committee members present – Chairman Matthew Chapman, Committee members Brian Paul and Jaime Henderson, and Township Supervisor Schulte.  
Others present – Deputy Township Assessor Jennifer Hegel, Township Clerk Dave Schwind, Administrator Beth Behrhorst, Henderson Associates Architects representatives Joel Hall and Mat Williams.

**2. Public Comment:** None.

- 3. Committee Objectives:** Chairman Chapman asked Jamie Henderson and Joel Hall of Henderson Associates Architects to present the plans introduced. Chairman Chapman also asked Administrator Behrhorst to update the committee on the status of the various grants. Ms. Behrhorst provided the timeline provided by the Illinois Department of Commerce and Economic Opportunity concerning when award notifications will be communicated, as well as the amount requested under the two remaining grants for which the Township is under consideration.

- 4. Action Items:** Four site plans were reviewed along with the interior plans that included basement verses crawl-space option. These four site plans and interior options will be reviewed with the trustees before the October 28, 2020 Edwardsville Township board meeting. If one of the four options is acceptable to the board, and grant funding is awarded, the Township will move forward.

- 5. Next Committee Meeting:** To Be Determined.

**6. Adjournment:**

- a. Motion to adjourn was made by Trustee Chapman, seconded by Committeeman Paul.
- b. Meeting adjourned at 9:47AM CDT.

ATTEST \_\_\_\_\_

TOWN CLERK






**HENDERSON ASSOCIATES ARCHITECTS**  
 309-311 N. MAIN ST.  
 EDWARDSVILLE, IL 62025  
 618.650.6618  
 FAX 618.656.9273

Proposed Renovation and Addition for  
**Edwardsville Township Office**  
 300 W. Park Street  
 Edwardsville, IL 62025


DESIGN LEVEL  
 REVISIONS  
 JOB# 262007  
 DRAWN BY NADONIS  
 CHECK BY J. HENDERSON

**NOT FOR CONSTRUCTION**  
 Issue Date: 10/16/2009  
 Drawing Number: 2015

SHEET NO. **A1.00**  
 HENDERSON ASSOCIATES ARCHITECTS, INC.

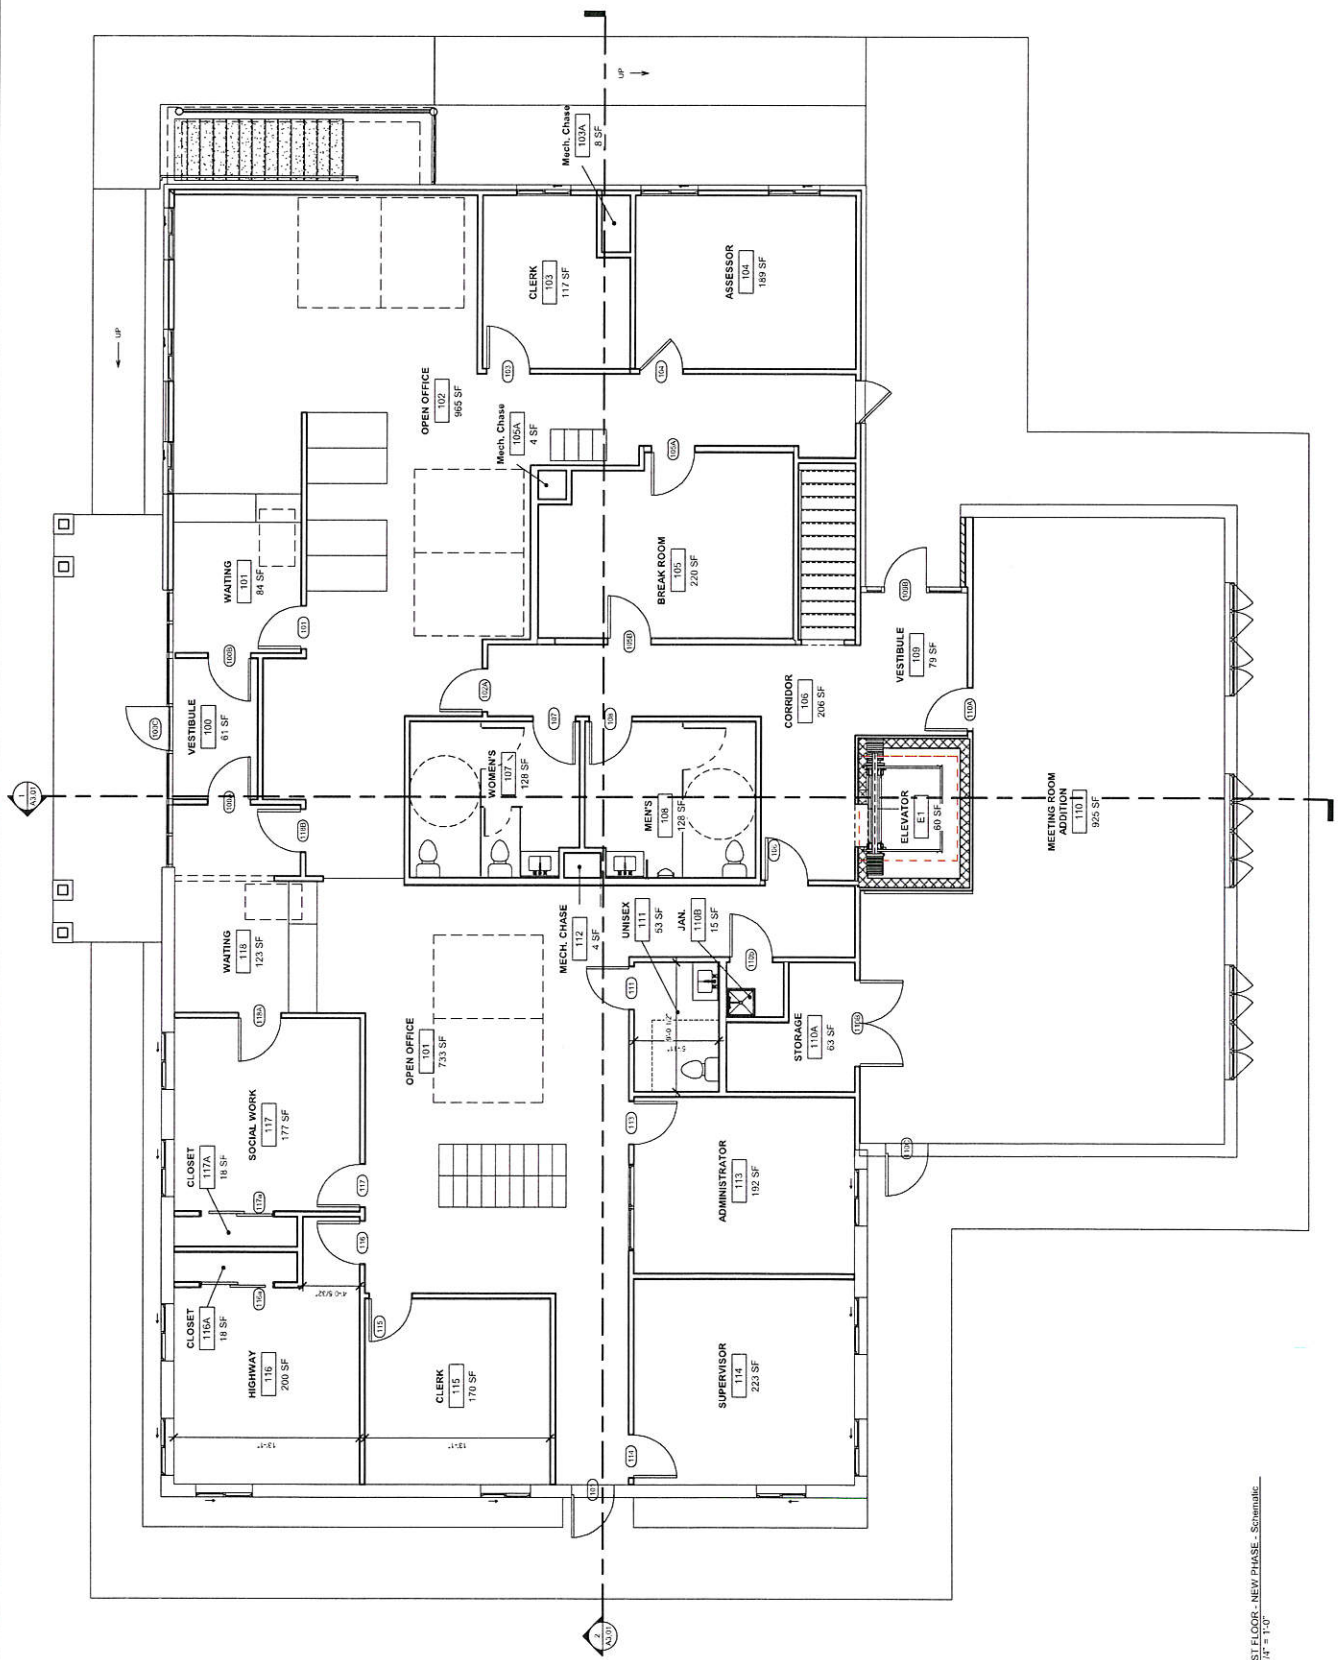

1. 1ST FLOOR - NEW PHASE - Schematic  
 A1.00 1/4" = 1'-0"

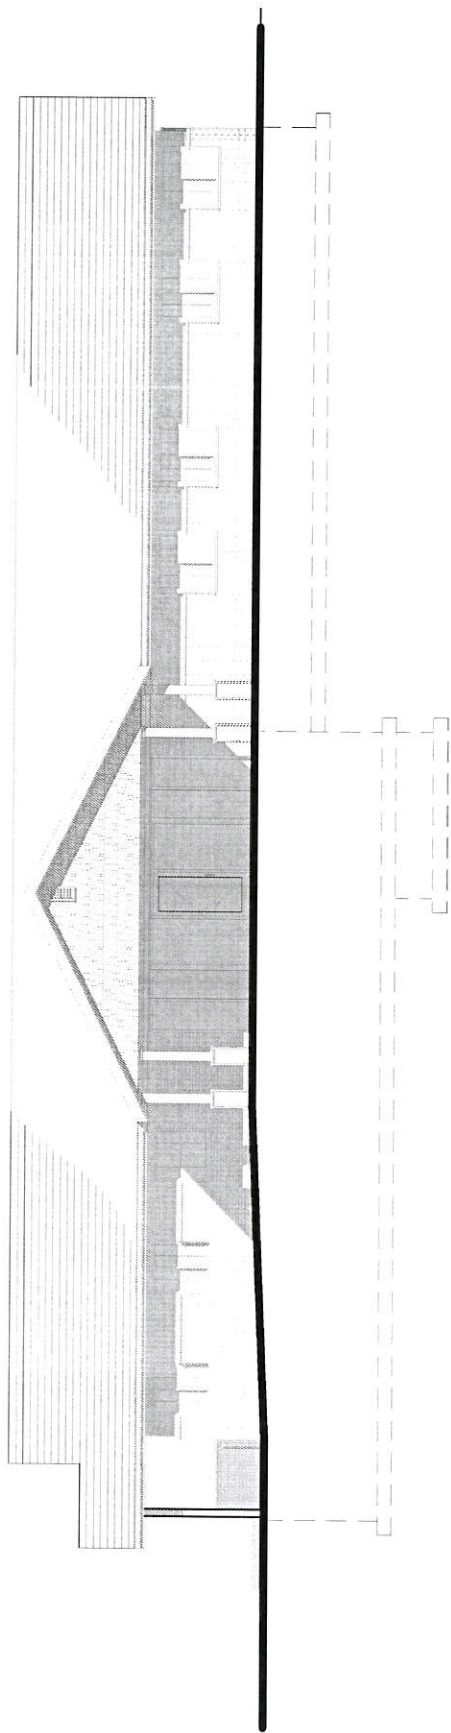

1 NORTH ELEVATION - Option 1  
DGN1 1/8" = 1'-0"




HENDERSON  
ASSOCIATES  
ARCHITECTS

Elevation Option 1

**Edwardsville Township Addition and Renovation**

10/16/2020

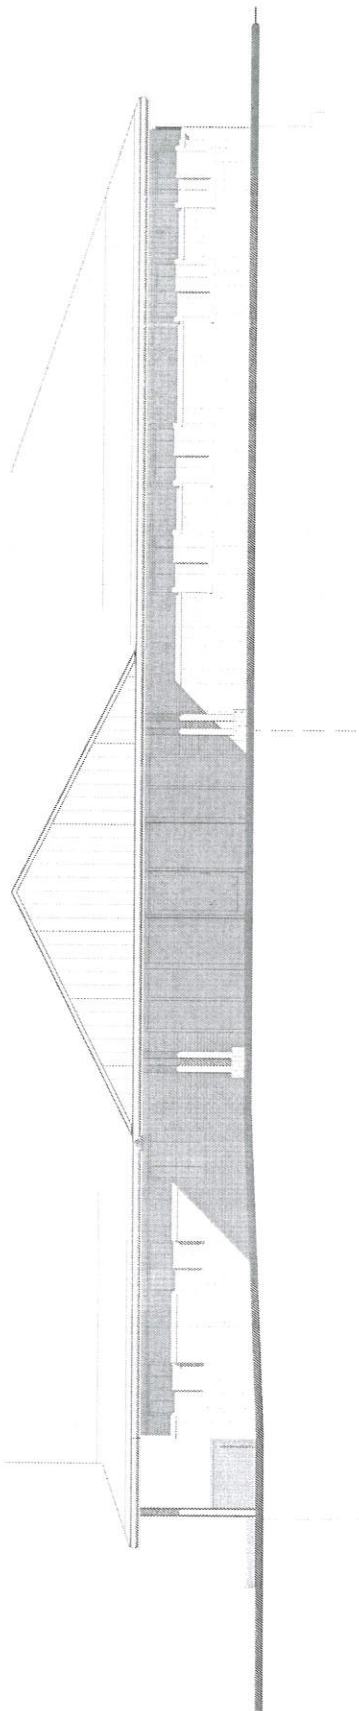

1 NORTH ELEVATION - Option 2  
DGN1 1/8" = 1'-0"




HENDERSON  
ASSOCIATES  
ARCHITECTS


Elevation Option 2

**Edwardsville Township Addition and Renovation**

10/16/2020

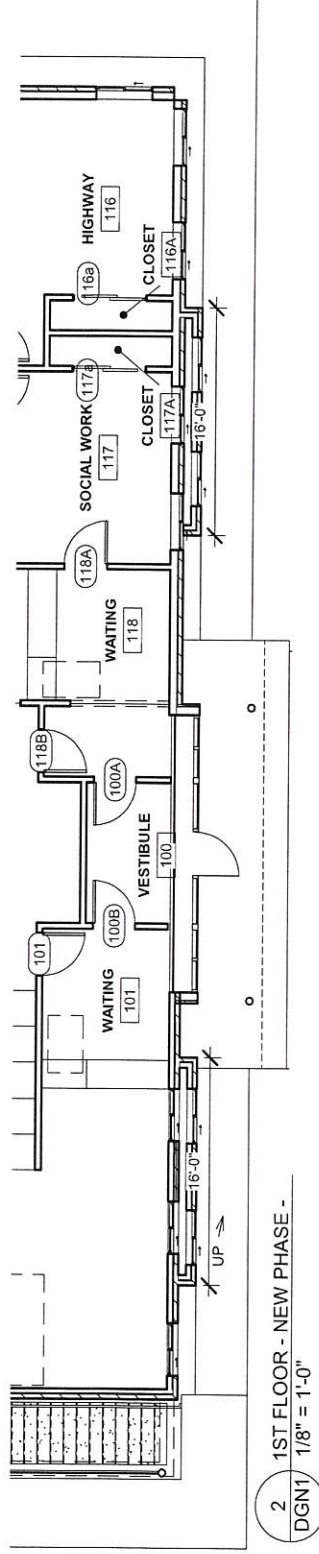

2 1ST FLOOR - NEW PHASE -  
DGN1 1/8" = 1'-0"

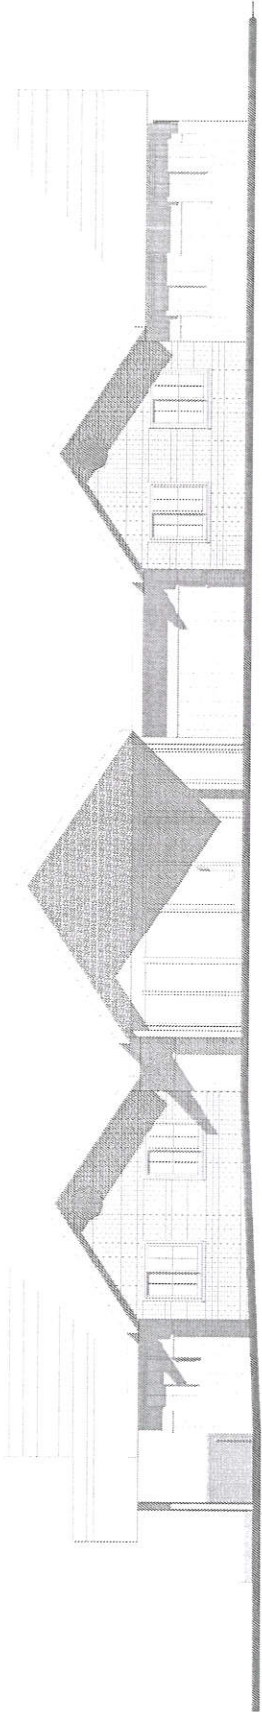


1 NORTH ELEVATION - Option 3  
DGN1 1/8" = 1'-0"


 HENDERSON  
ASSOCIATES  
ARCHITECTS

Elevation Option 3

Edwardsville Township Addition and Renovation

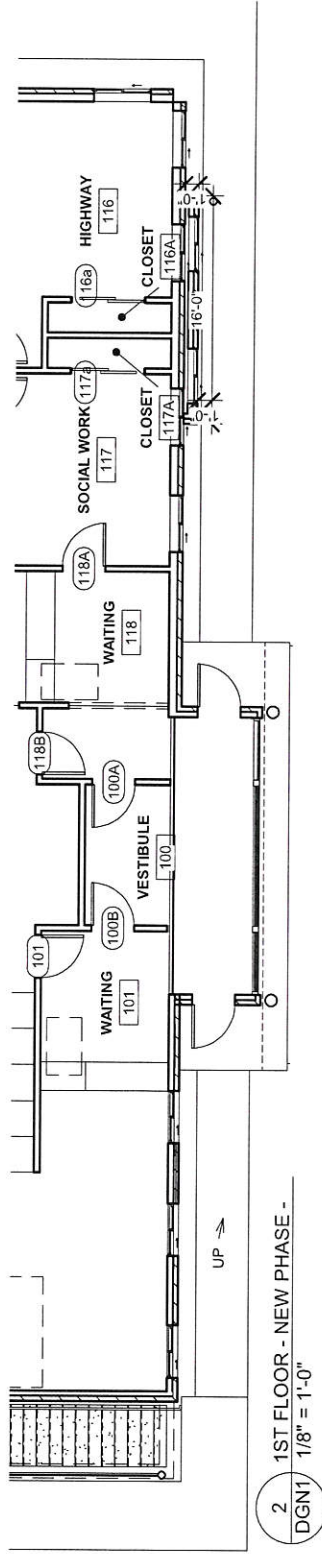

2 1ST FLOOR - NEW PHASE -  
DGN1 1/8" = 1'-0"

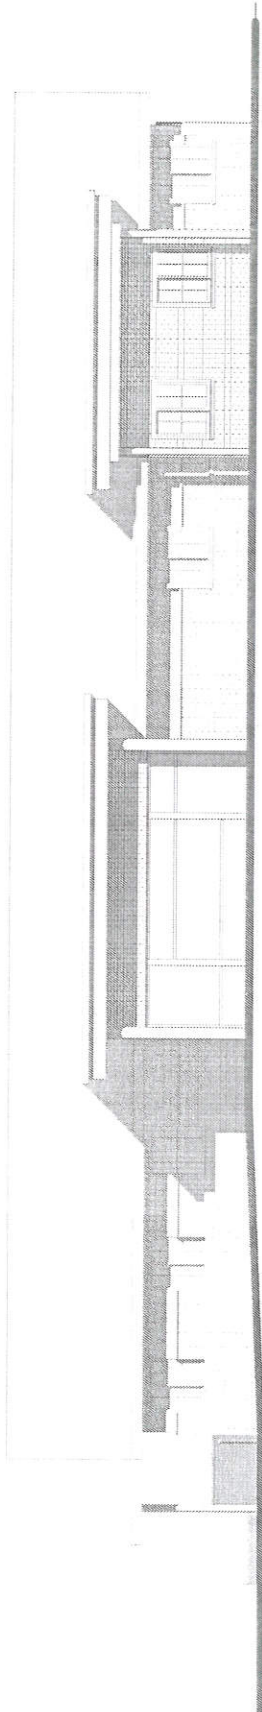

1 NORTH ELEVATION - Option 4  
DGN1 1/8" = 1'-0"



HENDERSON  
ASSOCIATES  
ARCHITECTS

Elevation Option 4

Edwardsville Township Addition and Renovation

**RESOLUTION NO. 2020-R16**

**A RESOLUTION SETTING COMPENSATION OF TOWNSHIP OFFICIALS  
FOR THE FOUR YEAR TERM BEGINNING MAY 17, 2021,  
EDWARDSVILLE TOWNSHIP, MADISON COUNTY, ILLINOIS**

**WHEREAS**, according to 60 ILCS 1/65-20, the compensation of township officers shall be set by the township board at least 180 days before the beginning of the terms of office.

**WHEREAS**, according to 60 ILCS 1/65-20, the compensation for the road district treasurer shall be fixed by the township board and shall be not less than \$100 or more than \$1,000 per year.

**WHEREAS**, according to 605 ILCS 5/6-207, the compensation of the highway commissioner shall be fixed by the township board at an annual salary of not less than \$3,000 to be paid in equal monthly installments, or a per diem amount for each day he or she is necessarily employed in the discharge of official duties;

**WHEREAS**, according to 35 ILCS 200/2-70, the compensation of the township assessor shall be set by the township board at the same time the board sets the compensation of its township supervisor.

**NOW, THEREFORE, BE IT ORDAINED BY** by the Township Board of Edwardsville, Madison County, Illinois that the compensation of the township officials for the four year term beginning May 17, 2021 and ending May 18, 2025 (January 1, 2022 – January 1, 2026 for assessors and collectors) shall be as follows:

**SECTION 1:** That the salaries for township officials shall be as follows:

**Supervisor's Salary: Effective for each of the following years:**

May 17, 2021 – May 16, 2022 - \$25,000.00	May 16, 2022 – May 15, 2023 - \$25,000.00
May 15, 2023 – May 20, 2024 - \$25,000.00	May 20, 2024 – May 18, 2025 - \$25,000.00
Road District Treasurer:	\$1,000.00 ANNUALLY

**Township Clerk: Effective for each of the following years:**

May 17, 2021 – May 16, 2022 - \$6,200.00	May 16, 2022 – May 15, 2023 - \$6,200.00
May 15, 2023 – May 20, 2024 - \$6,200.00	May 20, 2024 – May 18, 2025 - \$6,200.00

**Trustees: Effective for each of the following years:**

May 17, 2021 – May 16, 2022 - \$208.00 per monthly board meeting attended
May 16, 2022 – May 15, 2023 - \$208.00 per monthly board meeting attended
May 15, 2023 – May 20, 2024 - \$208.00 per monthly board meeting attended
May 20, 2024 – May 18, 2025 - \$208.00 per monthly board meeting attended

**Assessor: Effective for each of the following years:**

January 1, 2022 – January 1, 2026			
2022 - \$50,000.00	2023 - \$50,000.00	2024 - \$50,000.00	2025 - \$50,000.00

**Highway Commissioner: Effective for each of the following years:**

May 17, 2021 – May 16, 2022 - \$35,000.00	May 16, 2022 – May 15, 2023 - \$35,000.00
May 15, 2023 – May 20, 2024 - \$35,000.00	May 20, 2024 – May 18, 2025 - \$35,000.00

**SECTION 2:** That the following township officials in addition to the compensation outlined in Section 1, will receive the following benefits:

Assessor: IMRF

**SECTION 3:** That annual salaries shall be paid bi-monthly in 24 installments each year. Trustees shall be paid on the 15<sup>th</sup> of the month for attendance at the prior month's board meeting.

**SECTION 4:** That employer contributions and appropriate withholdings from said compensation shall be made by Edwardsville Township and filed for such elected officials when and as may be required from time to time during their respective term of office for federal and state income taxes, federal Social Security, Medicare and Medicaid taxes, and any other proper and lawful withholdings as required by law and/or as designated by the elected official during the term of office.

**SECTION 5:** That if any section, paragraph or provision of this Resolution shall be held to be invalid or unenforceable for any reason, the invalidity or unenforceability of such section, paragraph or provision shall not affect any of the remaining provisions of this Ordinance.

**SECTION 6:** That all prior Ordinances and Resolutions in conflict or inconsistent herewith are hereby expressly repealed only to the extent of such conflict or inconsistency.

**SECTION 7:** That this resolution shall be in full force and effect on May 17, 2021, as provided by law.

Motion was made by \_\_\_\_\_, seconded by \_\_\_\_\_  
that the Resolution be adopted and approved by \_\_\_\_\_ Ayes and \_\_\_\_\_ Nays.

**PASSED BY THE TOWNSHIP BOARD OF EDWARDSVILLE TOWNSHIP, MADISON COUNTY, ILLINOIS, IN REGULAR AND PUBLIC SESSION THIS 28<sup>th</sup> OF OCTOBER, 2020.**

**ATTEST:**

**APPROVED:**

\_\_\_\_\_  
**Township Clerk**

\_\_\_\_\_  
**Township Supervisor**

**RESOLUTION NO. 2020-R17**

**A RESOLUTION AUTHORIZING A CONTRACT  
FOR AN EMPLOYEE INSURANCE PACKAGE THROUGH UNITED HEALTH CARE FOR  
MEDICAL INSURANCE, AD&D, LIFE AND VISION & DENTAL**

**WHEREAS**, Edwardsville Township wishes to provide a comprehensive employee benefit package for its employees; and

**WHEREAS**, Section 60 ILCS 1/100-5 of the Illinois Compiled Statutes permits Townships to provide benefits including insurance coverage to its employees; and

**WHEREAS**, Edwardsville Township wishes to provide group benefits that may include Life Insurance, Accidental Death and Dismemberment Insurance, Medical Insurance, Dental Insurance, and Vision Insurance.

**NOW, THEREFORE, BE IT RESOLVED** by the Township Board of Edwardsville, Madison County, Illinois as follows:

**SECTION 1:** That the Board of Trustees of Edwardsville Township will enter into a contract with Brad Kreisler of Warma Witter Kreisler & Associates (as Agent) to provide the plan design for insurance services. Attached as Exhibit A: Medical, AD&D, Life insurance, Vision & Dental will be provided through United Health Care for the period covering January 1, 2021 to December 31, 2021.

Motion was made by \_\_\_\_\_, seconded by \_\_\_\_\_  
that the Resolution be adopted and approved by \_\_\_\_\_ Ayes and \_\_\_\_\_ Nays.

**PASSED BY THE TOWNSHIP BOARD OF EDWARDSVILLE TOWNSHIP, MADISON  
COUNTY, ILLINOIS, IN REGULAR AND PUBLIC SESSION THIS 28<sup>th</sup> DAY OF OCTOBER,  
2020.**

**ATTEST:**

**APPROVED:**

\_\_\_\_\_  
Township Clerk

\_\_\_\_\_  
Township Supervisor



**Exhibit A**

Edwardsville Township will pay 100% of the employee-only premium for Life and AD&D through United Health Care.

Edwardsville Township will pay 100% of the employee-only premium for Medical Insurance through United Health Care.

Edwardsville Township will pay 50% of the employee-only premium for Vision and Dental Insurance through United Health Care.

**RESOLUTION NO. 2020-R18**

**A RESOLUTION AUTHORIZING A CONTRACT WITH  
SOUTHERN ILLINOIS UNIVERSITY EDWARDSVILLE FOR AN INTERN**

**WHEREAS**, Edwardsville Township wishes to provide students of Southern Illinois University Edwardsville a valuable and practical learning experience in township government through a graduate assistantship program.

**NOW, THEREFORE, BE IT RESOLVED** by the Township Board of Edwardsville, Madison County, Illinois as follows:

**SECTION 1:** That the Board of Trustees of Edwardsville Township will enter into a contract with the Board of Trustees of Southern Illinois University Edwardsville to employ one graduate assistant through the Department of Public Administration and Policy Analysis from January 1, 2021 through May 15, 2021.

**SECTION 2:** That the Board of Trustees of Edwardsville Township will agree to pay a total not to exceed \$5,786.73.

Motion was made by \_\_\_\_\_, seconded by \_\_\_\_\_  
that the Resolution be adopted and approved by \_\_\_\_\_ Ayes and \_\_\_\_\_ Nays.

**PASSED BY THE TOWNSHIP BOARD OF EDWARDSVILLE TOWNSHIP, MADISON  
COUNTY, ILLINOIS, IN REGULAR AND PUBLIC SESSION THIS 28<sup>th</sup> OF OCTOBER, 2020.**

**ATTEST:**

**APPROVED:**

\_\_\_\_\_  
**Township Clerk**

\_\_\_\_\_  
**Township Supervisor**

**RESOLUTION NO. 2020-R19**

**A RESOLUTION AUTHORIZING A CONTRACT RENEWAL WITH  
SOUTHERN ILLINOIS UNIVERSITY EDWARDSVILLE FOR AN INTERN**

**WHEREAS**, Edwardsville Township wishes to provide students of Southern Illinois University Edwardsville a valuable and practical learning experience in township government through a graduate assistantship program.

**NOW, THEREFORE, BE IT RESOLVED** by the Township Board of Edwardsville, Madison County, Illinois as follows:

**SECTION 1:** That the Board of Trustees of Edwardsville Township will enter into a contract with the Board of Trustees of Southern Illinois University Edwardsville to employ one graduate assistant through the Department of Public Administration and Policy Analysis from January 1, 2021 through May 15, 2021.

**SECTION 2:** That the Board of Trustees of Edwardsville Township will agree to pay a total not to exceed \$6,141.94.

Motion was made by \_\_\_\_\_, seconded by \_\_\_\_\_  
that the Resolution be adopted and approved by \_\_\_\_\_ Ayes and \_\_\_\_\_ Nays.

**PASSED BY THE TOWNSHIP BOARD OF EDWARDSVILLE TOWNSHIP, MADISON  
COUNTY, ILLINOIS, IN REGULAR AND PUBLIC SESSION THIS 28<sup>th</sup> OF OCTOBER, 2020.**

**ATTEST:**

**APPROVED:**

\_\_\_\_\_  
**Township Clerk**

\_\_\_\_\_  
**Township Supervisor**